


R.O.D. BROCHÓW
 KOLONIA "3-go MAJA"
 PLAN ZAGOSPODAROWANIA

WYKAZ DZIAŁEK I POWIERZCHNI	
NR DZIAŁKI	POW. m ²
43	473
44	500
45	302
46	217
47	199
48	229
49	181
50	367
51	370
52	227
53	211
54	146
55	261
56	221
57	139
58	160
59	257
60	310
S	9
DRUGI	986
SUMA	20142

LEGENDA:

- POMIERNY OBRYS OGRODZENIA ZEWNĘTRZNEGO
- OBRYS DZIAŁEK
- ⌋ POMIERNY FURTKI WEJŚCIOWE NA ROD
- ⌋ POMIERNY BRAMY WJAZDOWE NA ROD

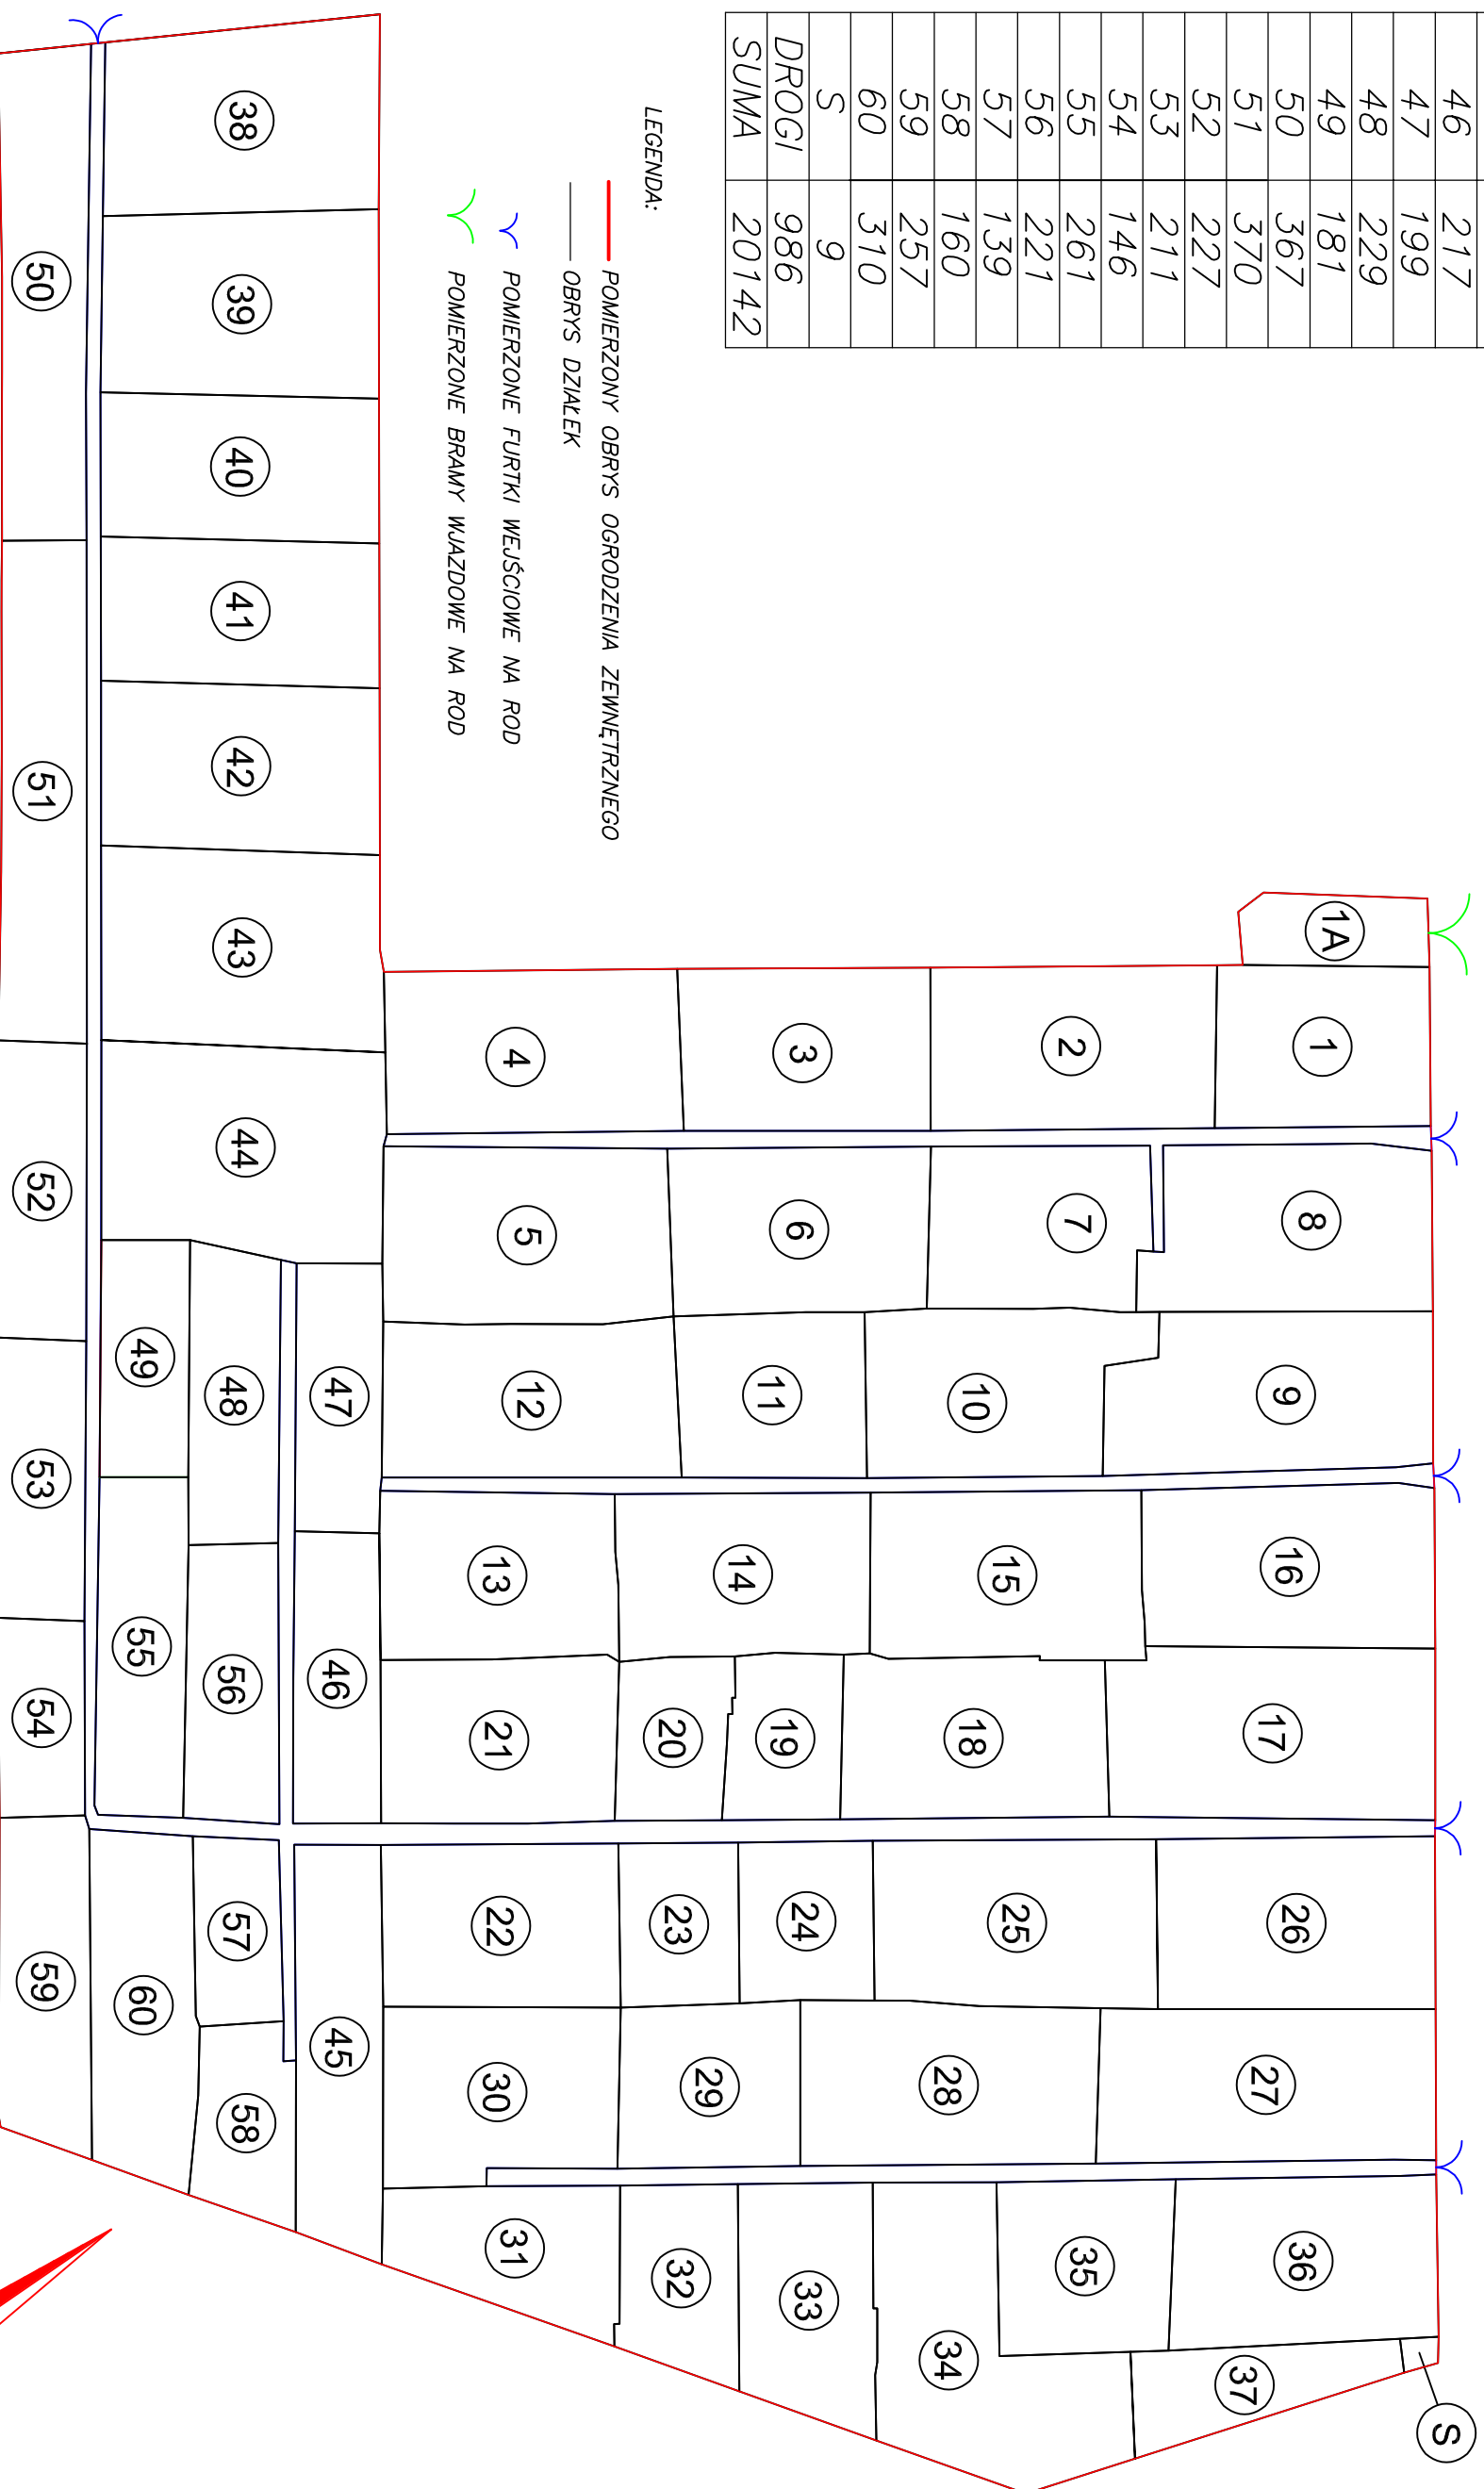

WYKAZ DZIAŁEK I POWIERZCHNI	
NR DZIAŁKI	POW. m ²
1A	113
1	297
2	400
3	350
4	411
5	434
6	367
7	305
8	399
9	428
10	367
11	266
12	393
13	338
14	353
15	392
16	405
17	478
18	365
19	162
20	156
21	335
22	333
23	167
24	185
25	404
26	410
27	443
28	413
29	254
30	344
31	244
32	190
33	272
34	441
35	258
36	380
37	164
38	436
39	436
40	346
41	346
42	397

OPRACOWAŁ:
 GRZEGORZ FRAN CZAK

